

General Notes:

1. Installation of new poles shall be per City of Hermosa Beach Standard and shall include breakaway sleeves. Where applicable, construction of new sidewalk shall be 4" PCC full length to nearest construction joint and per City standards.
2. Temporary Traffic Control shall follow CA MUTCD and construction hours shall be limited to 8:00 AM to 5:00 PM, Monday through Friday. Work is prohibited on Saturdays, Sundays and National Holidays.
3. All "Shared Lane Marking" shall be thermoplastic, unless approved otherwise by the City Engineer.
4. All signs shall be at least 7 feet above existing grade.



R4-11




SHARED LANE MARKING


PER CA MUTCD FIGURE 9C-9



Not to Scale

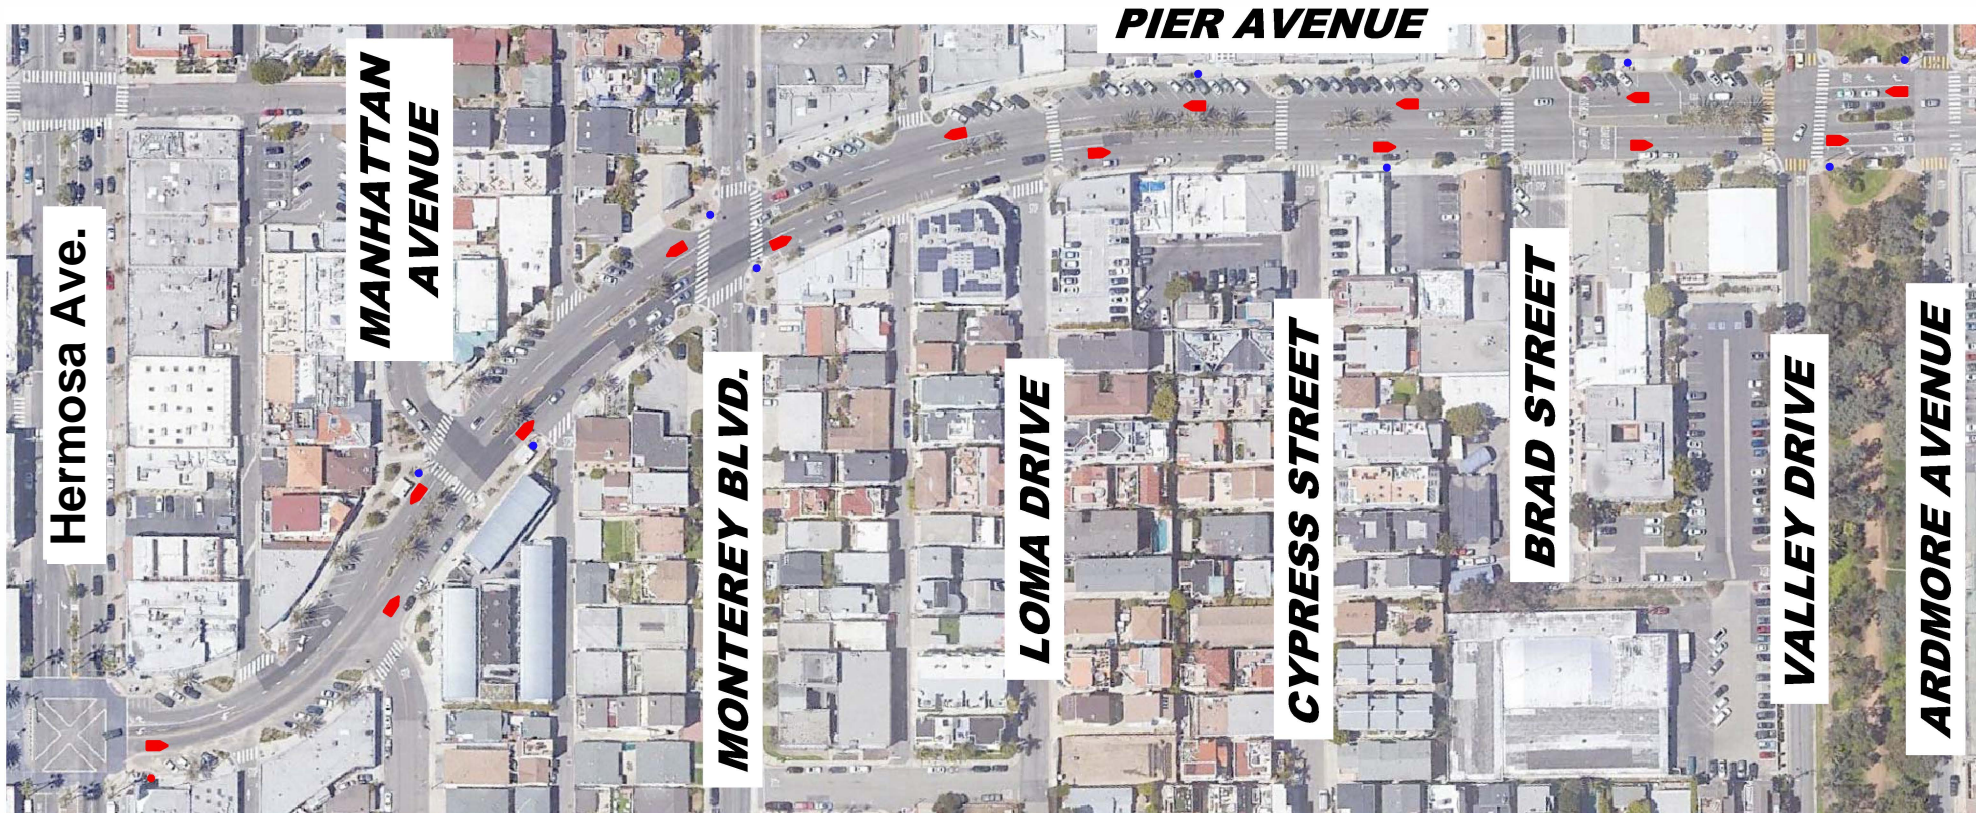

 = INSTALL SHARED LANE MARKING PER CA MUTCD FIGURE 9C-108(CA).

 = INSTALL R4-11 SIGN & POST.

 = INSTALL R4-11 SIGN ON EXISTING POST.

SHARED ROADWAY BICYCLE MARKING INSTALLATION

Pier Avenue - Hermosa Avenue to Ardmore Avenue

CITY OF HERMOSA BEACH