



Hermosa Ave - Existing

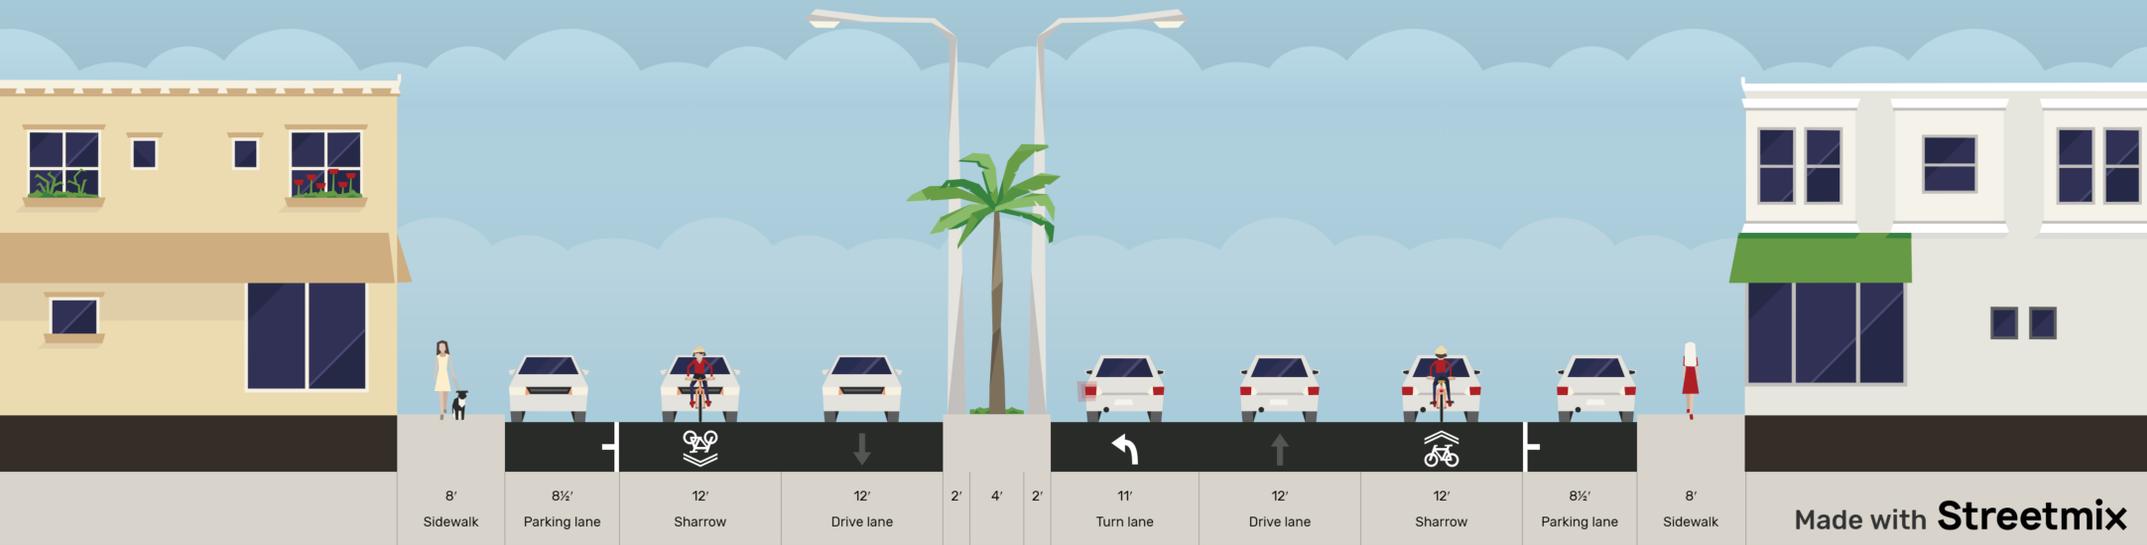

Hermosa Ave - Parallel Parking+ Outdoor Dining + Bike Lane



Hermosa Ave - Diagonal Parking + Bike Lane

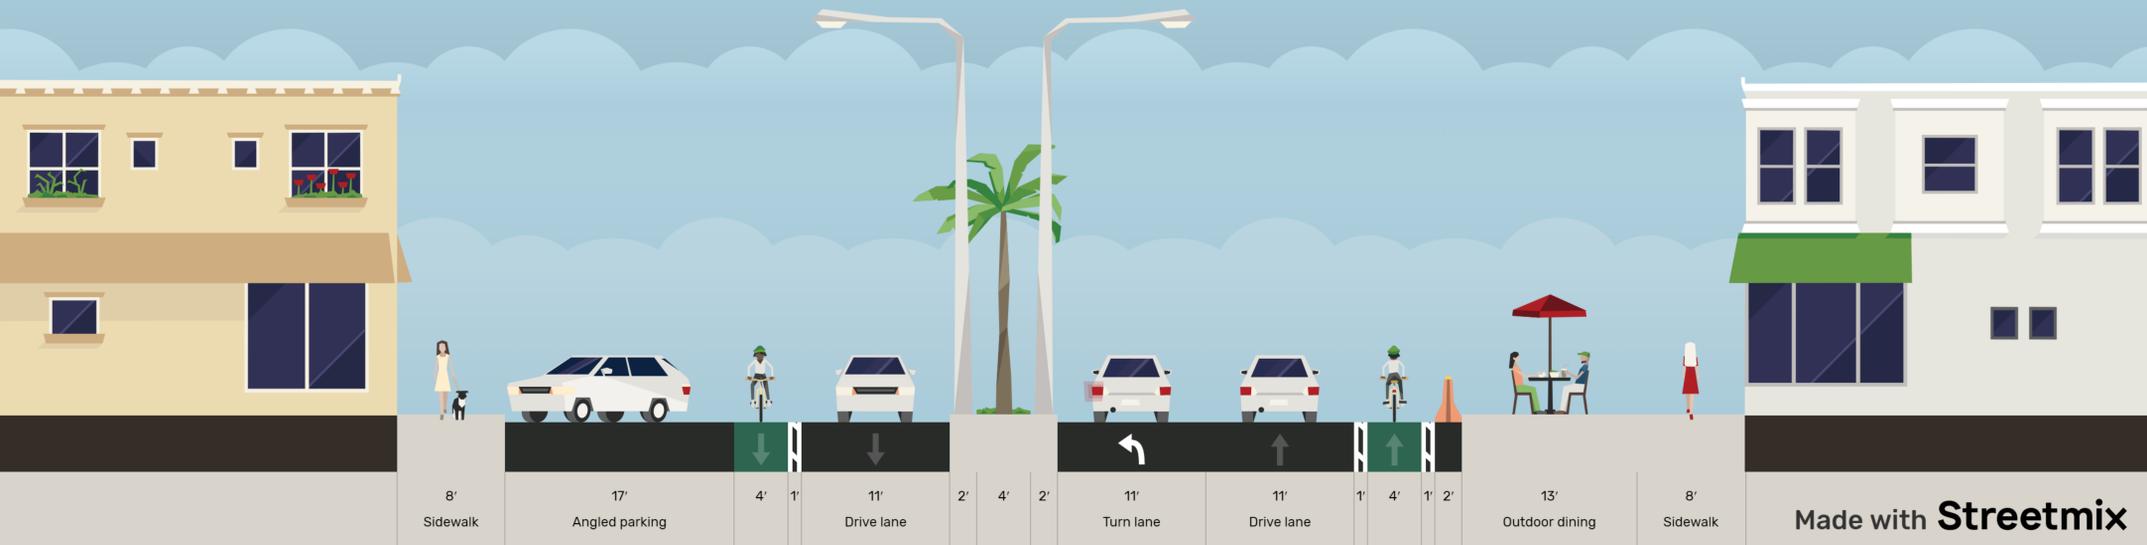


Conceptual Diagram of Hermosa Ave - 10th to 14th

With diagonal parking, outdoor dining/retail, and bike lanes

Existing Parking:
 10th to Pier E: 17
 10th to Pier W: 10
 Pier to 14th E: 17
 Pier to 14th W: 14
 58 spaces

Diagonal Parking:
 10th to Pier E: 21
 10th to Pier W: 13
 Pier to 14th E: 12
 Pier to 14th W: 18
 64 spaces

- Legend:
- Diagonal parking
 - Outdoor dining/seating
 - Bike lane
 - Bike parking
 - Taxi/Rideshare

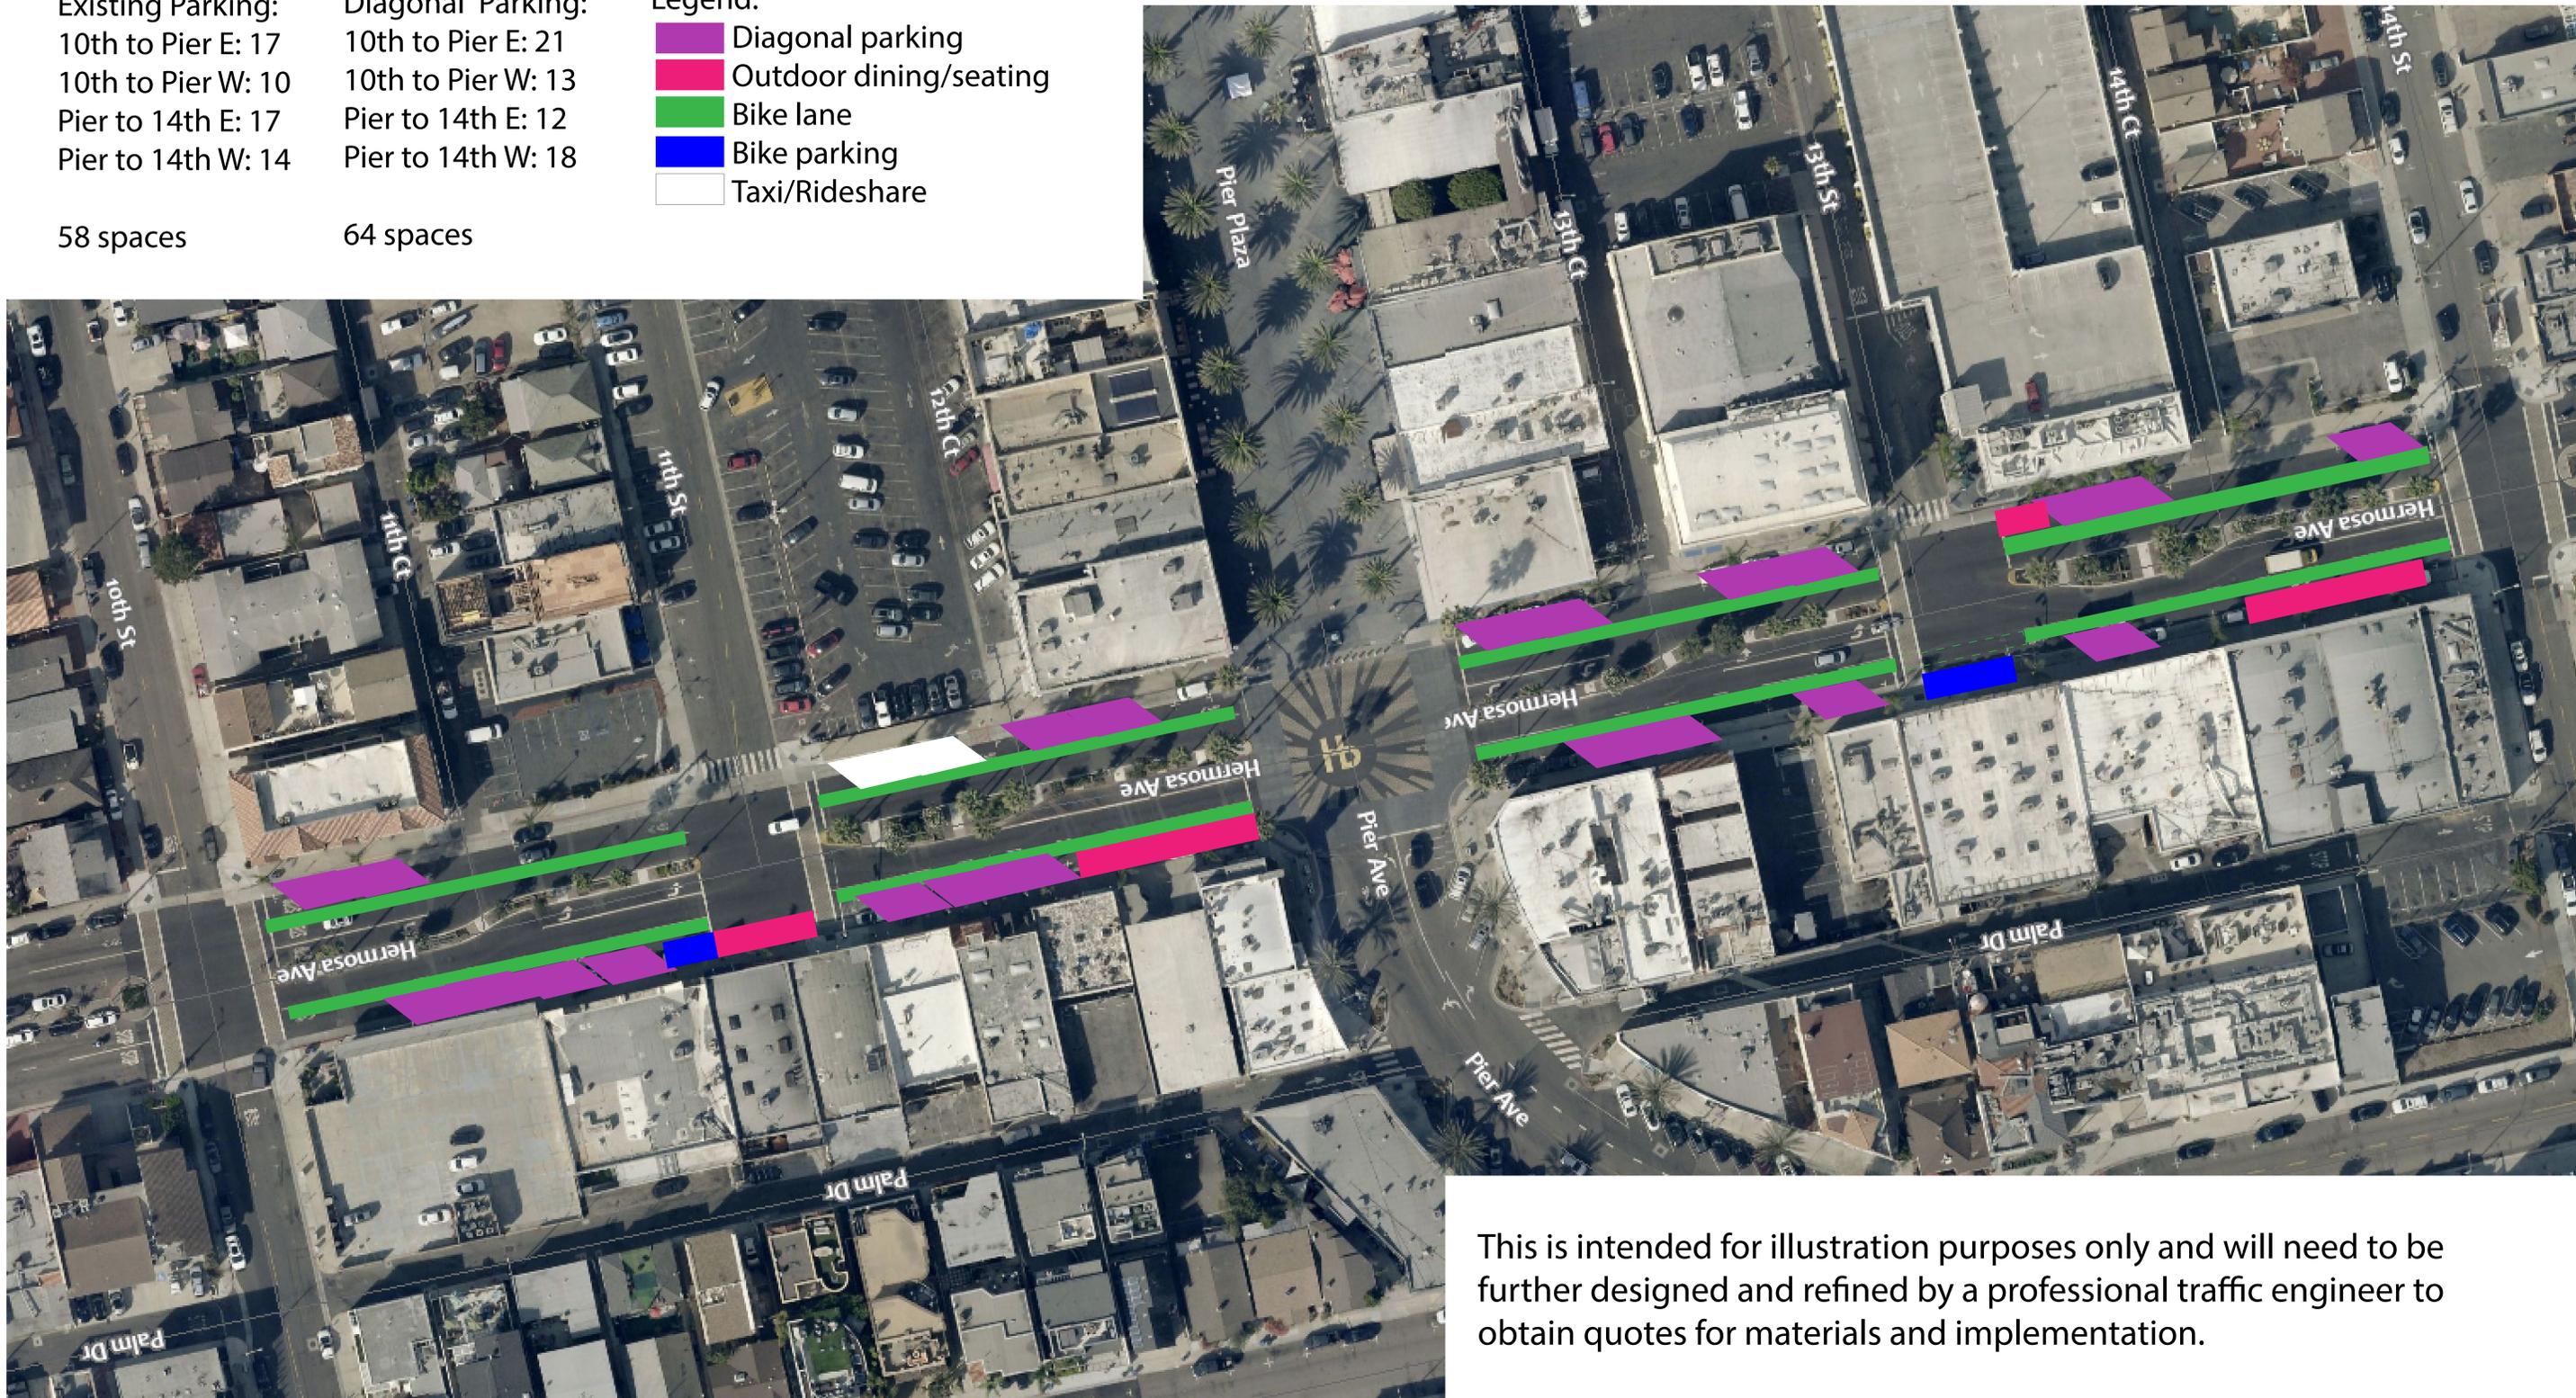

This is intended for illustration purposes only and will need to be further designed and refined by a professional traffic engineer to obtain quotes for materials and implementation.