





LEGEND

-  = PROPOSED OUTDOOR DINING AREA
-  = BARRIER



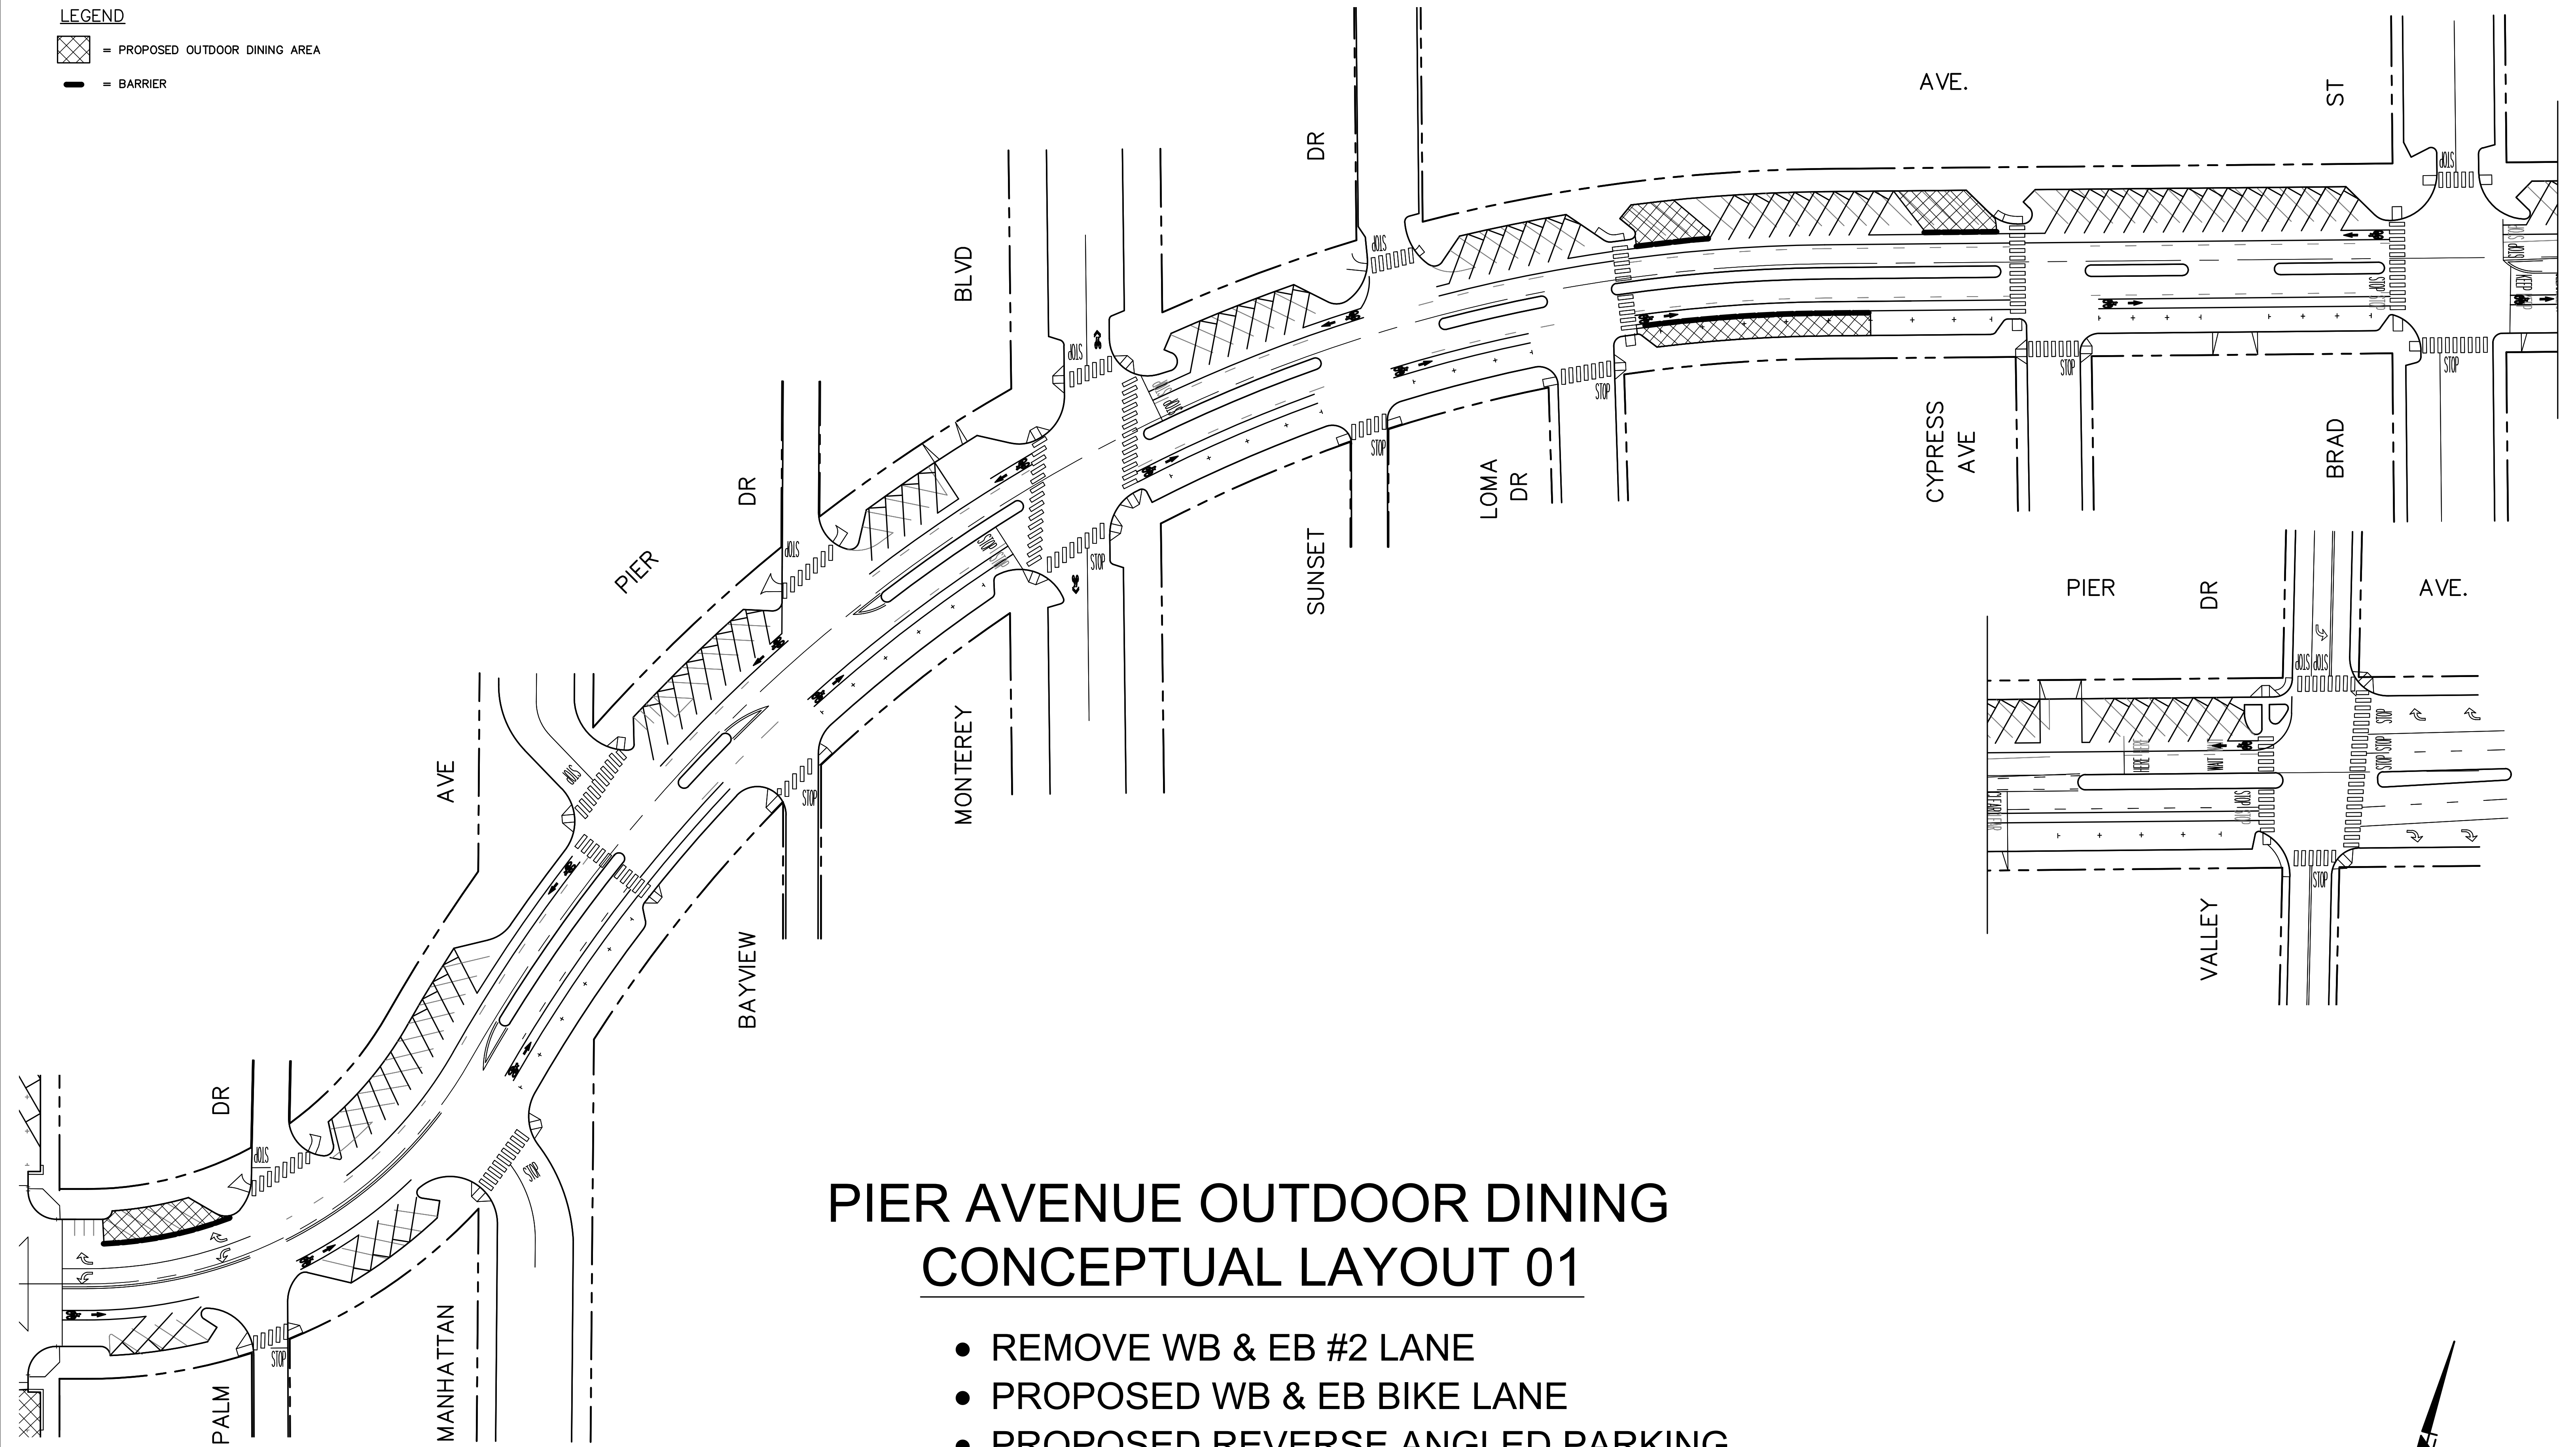


PIER AVENUE OUTDOOR DINING CONCEPTUAL LAYOUT 01

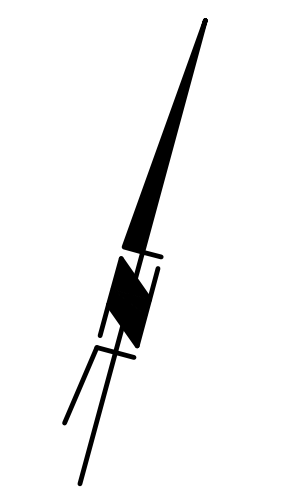- REMOVE WB & EB #2 LANE
- PROPOSED WB & EB BIKE LANE
- PROPOSED REVERSE ANGLED PARKING



LEGEND

-  = PROPOSED OUTDOOR DINING AREA
-  = BARRIER

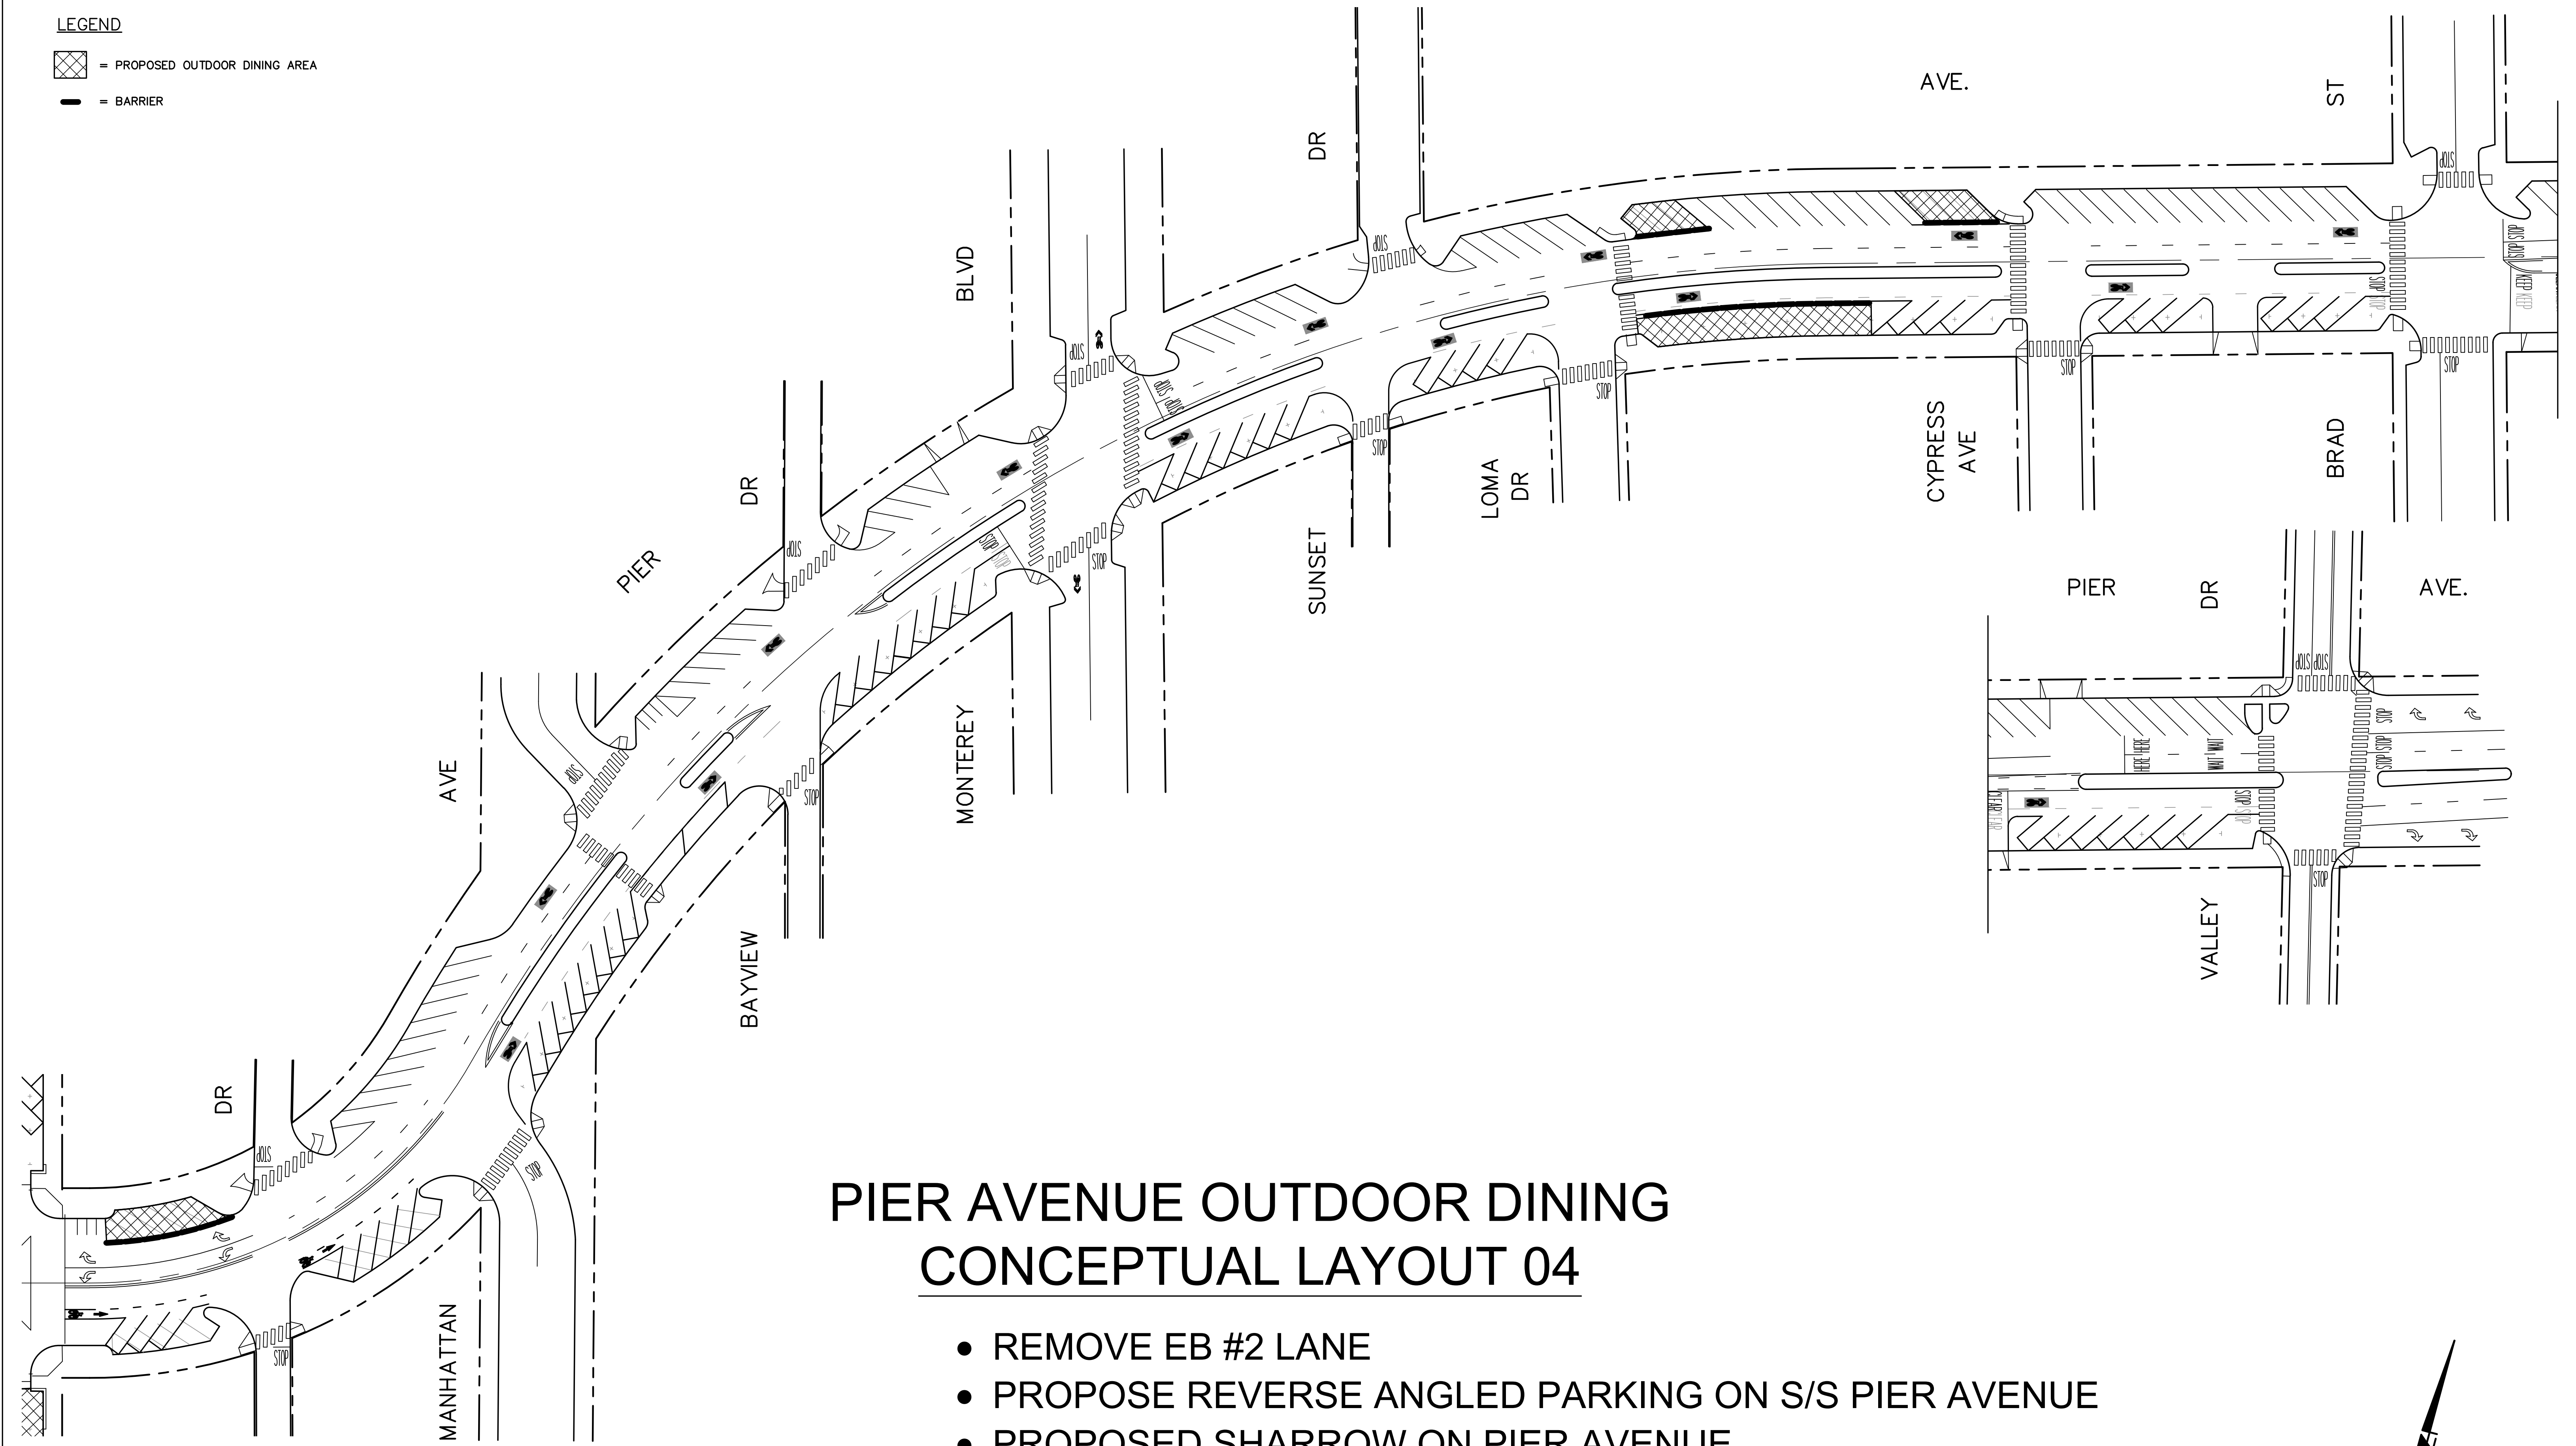

PIER AVENUE OUTDOOR DINING CONCEPTUAL LAYOUT 04

- REMOVE EB #2 LANE
- PROPOSE REVERSE ANGLED PARKING ON S/S PIER AVENUE
- PROPOSED SHARROW ON PIER AVENUE

