


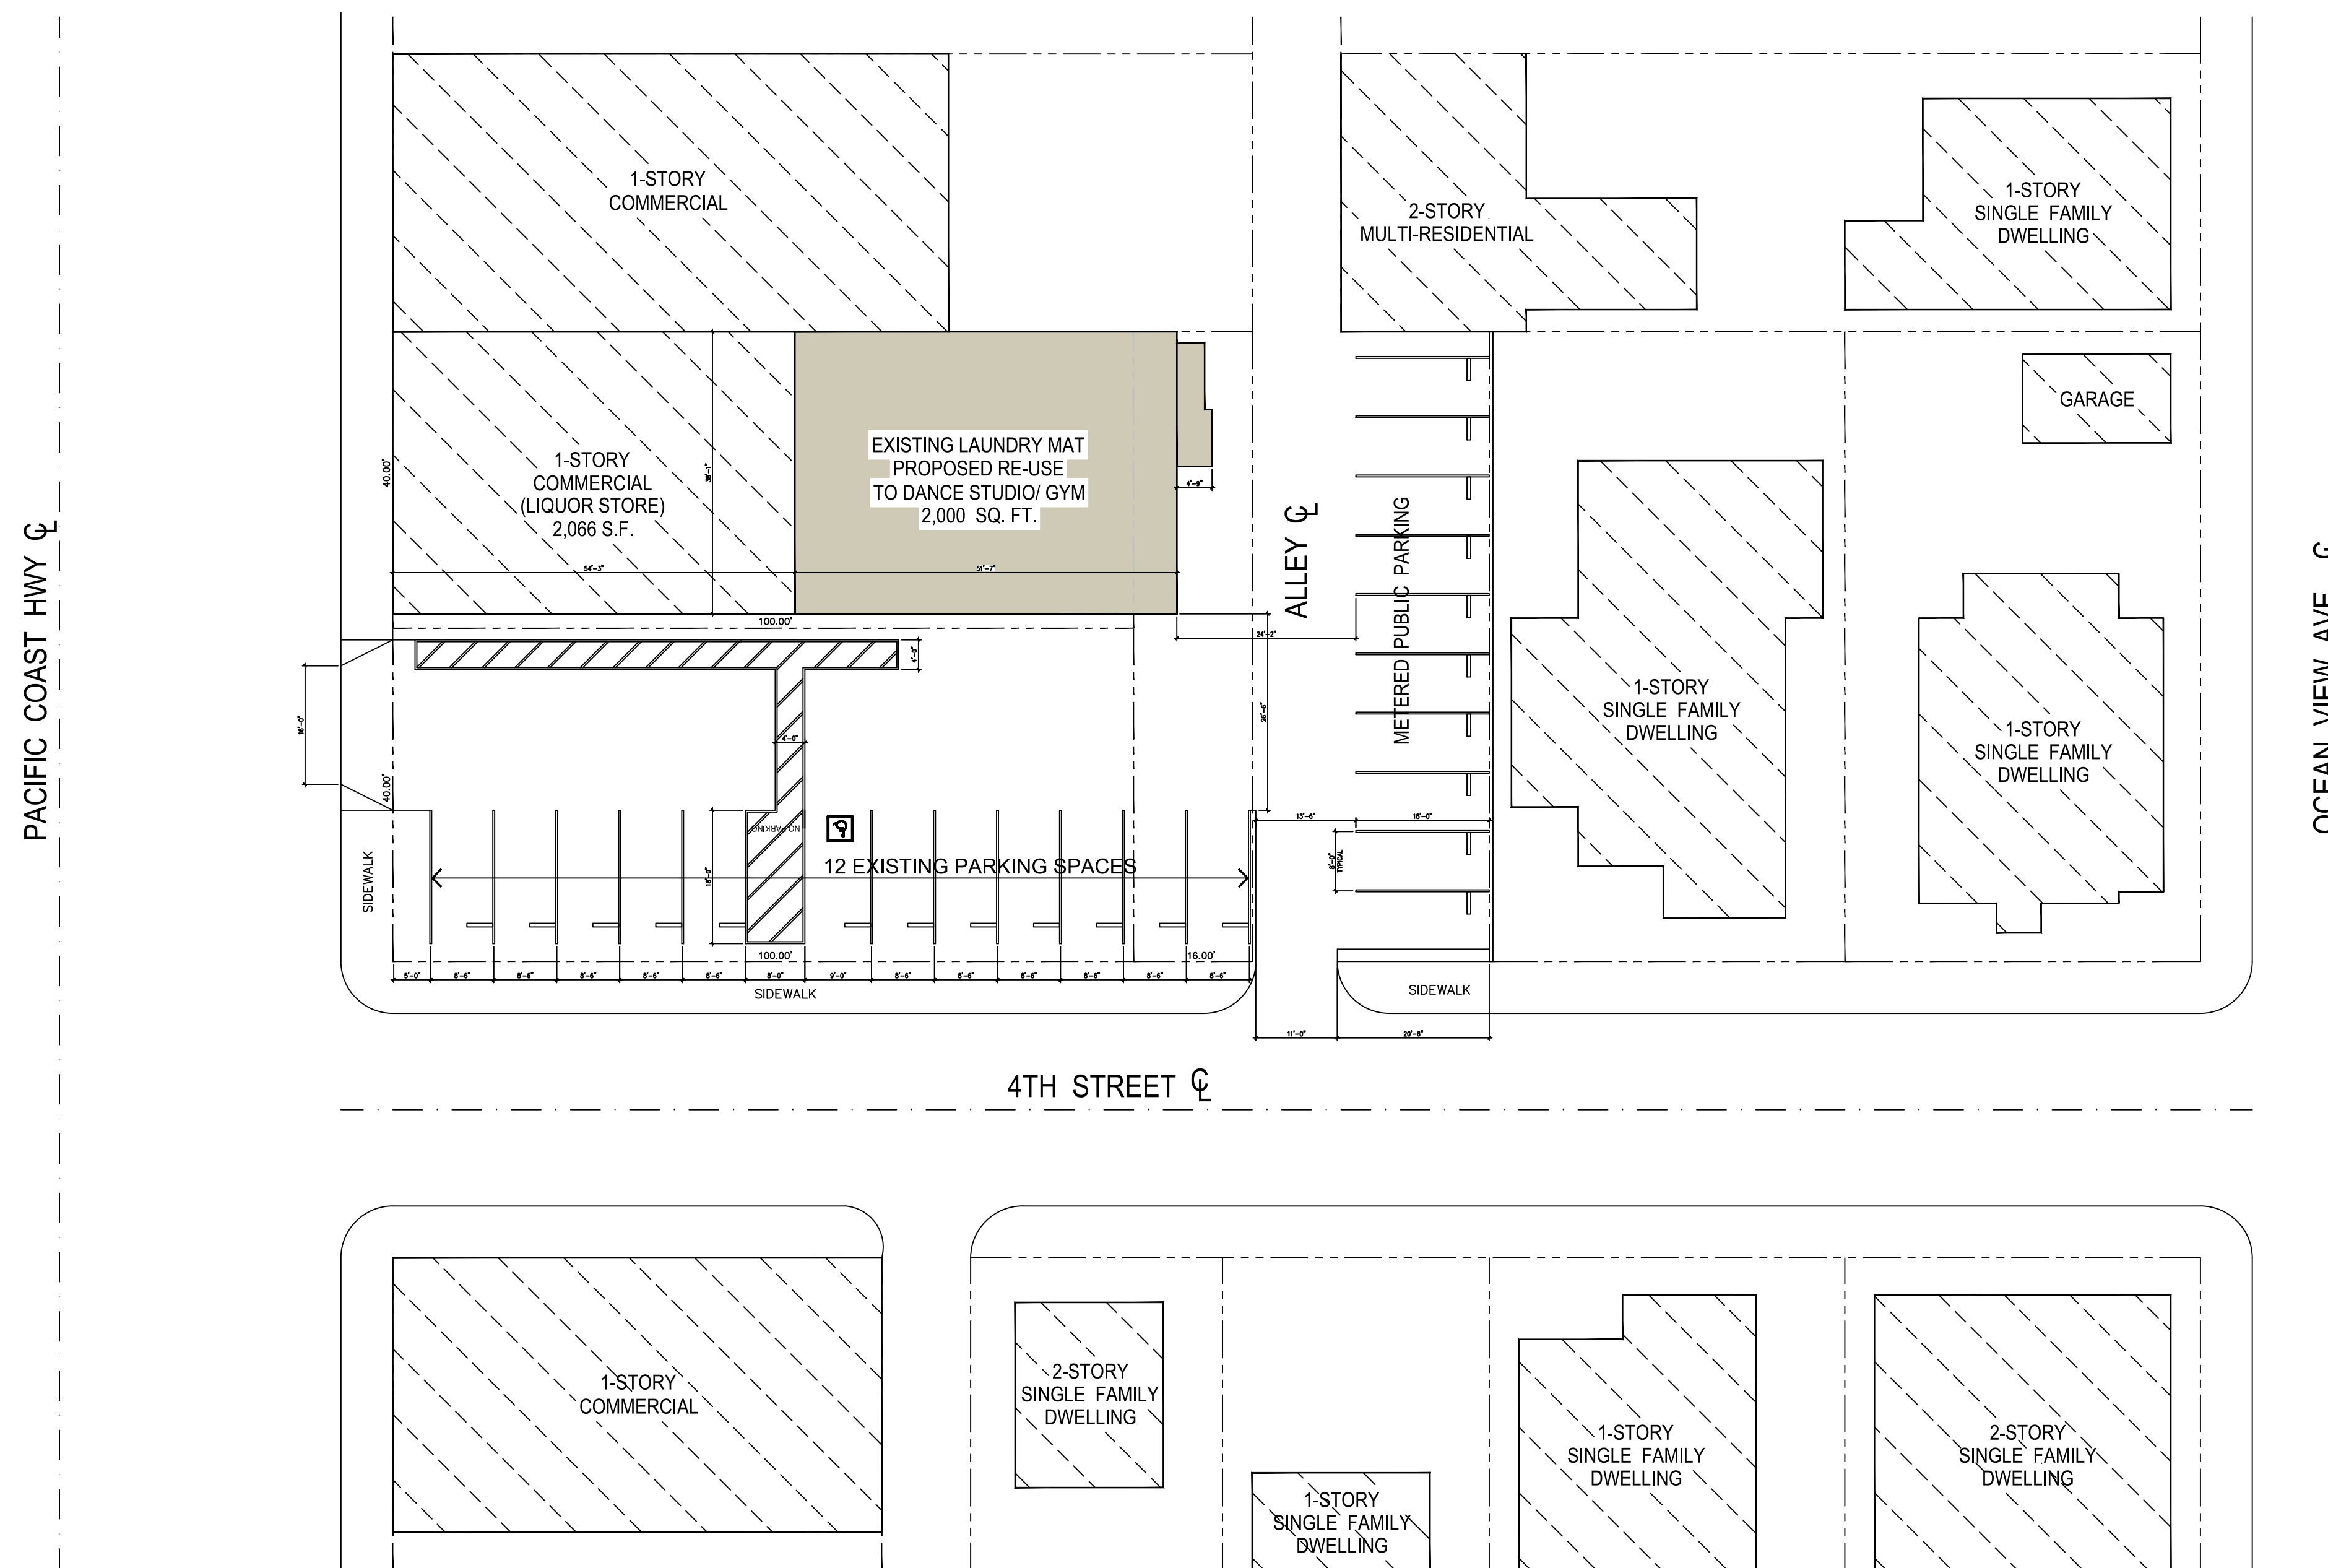


SITE PLAN

1





PACIFIC COAST HWY ☿

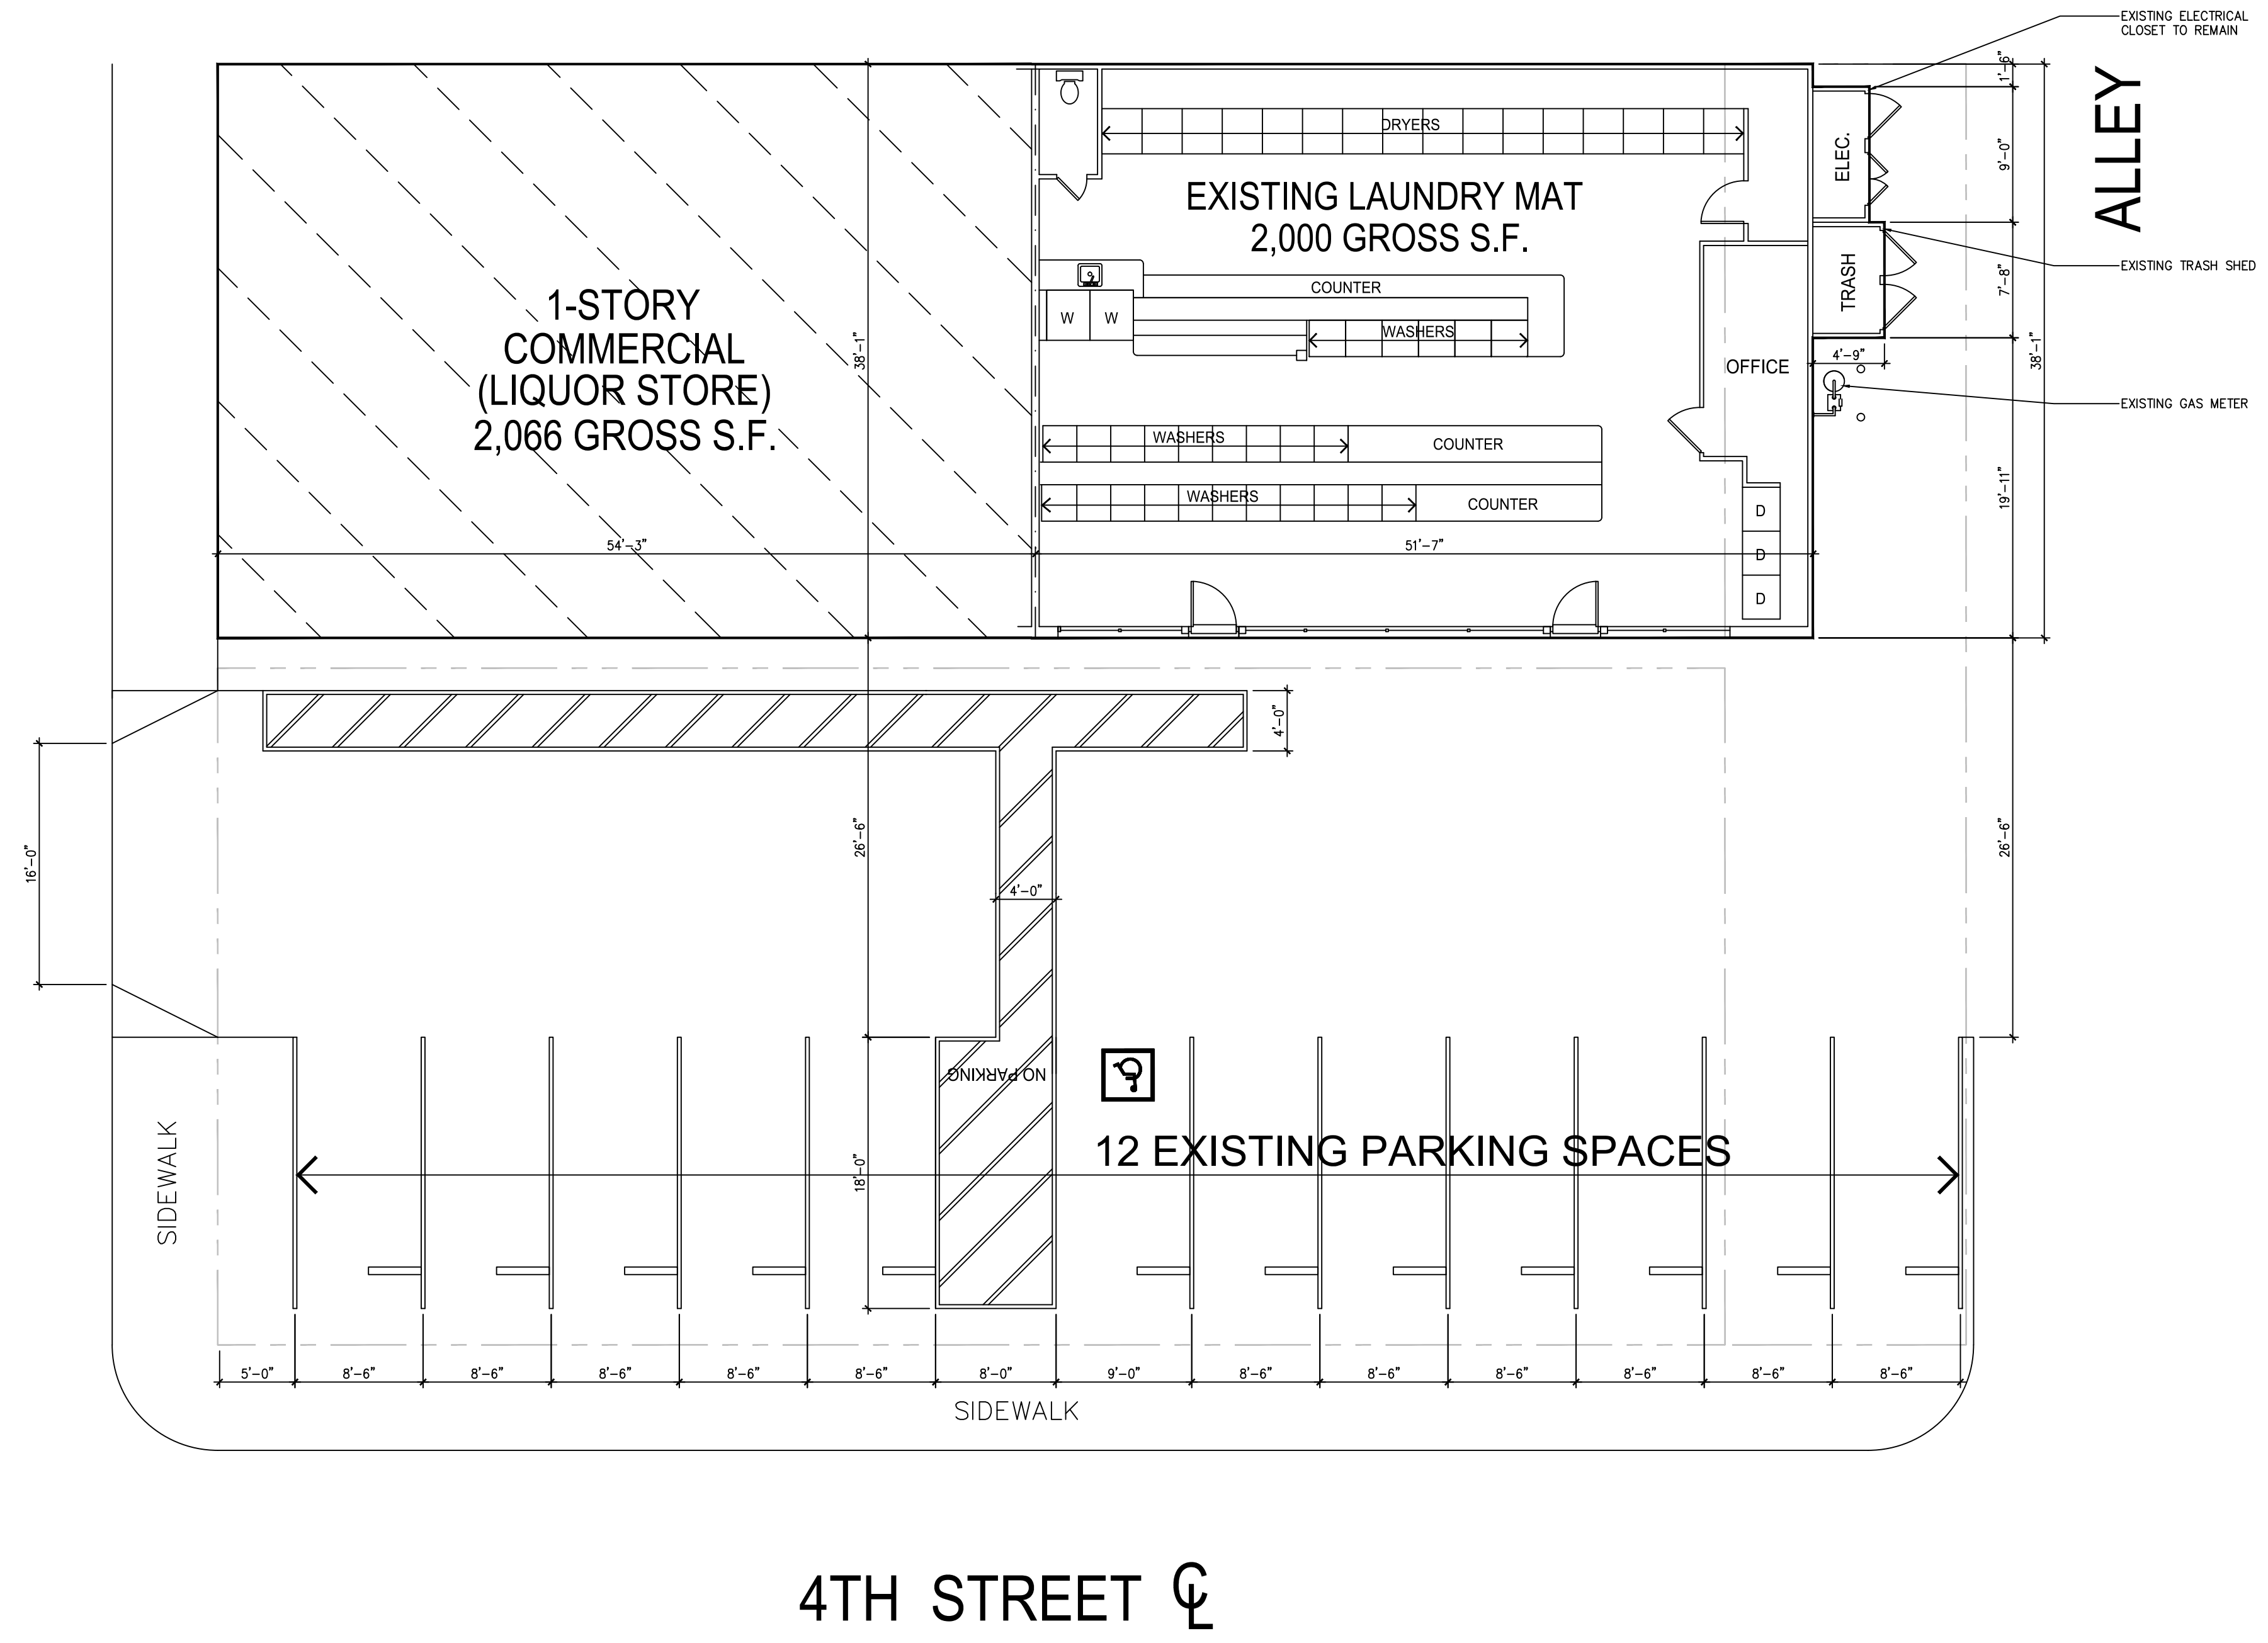

EXISTING FLOOR PLAN
2,000 GROSS S.F.

1

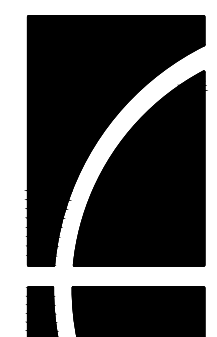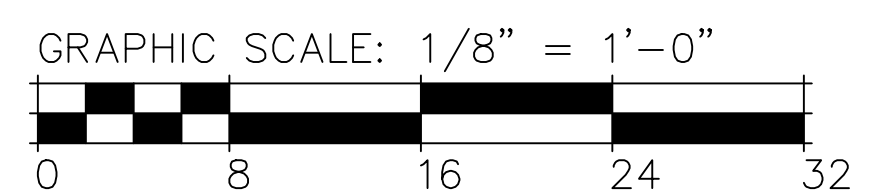

**GILLILAND
ARCHITECTS, INC**
811 N. CATALINA AVE., SUITE 3108,
REDONDO BEACH, CA. 90277
Phone (310) 465-4014
Email: info@gillilandarchitects.com

FOR: DAN AND LILIANA GALITZEN
7417 COASTAL VIEW DR., LOS ANGELES, CA 90045


PROPOSED DANCE STUDIO - GYM
402 PCH, HERMOSA BEACH, CA 90254

**EXISTING
FLOOR PLAN**

A2

DATE: 09/26/2019

PACIFIC COAST HWY ☿


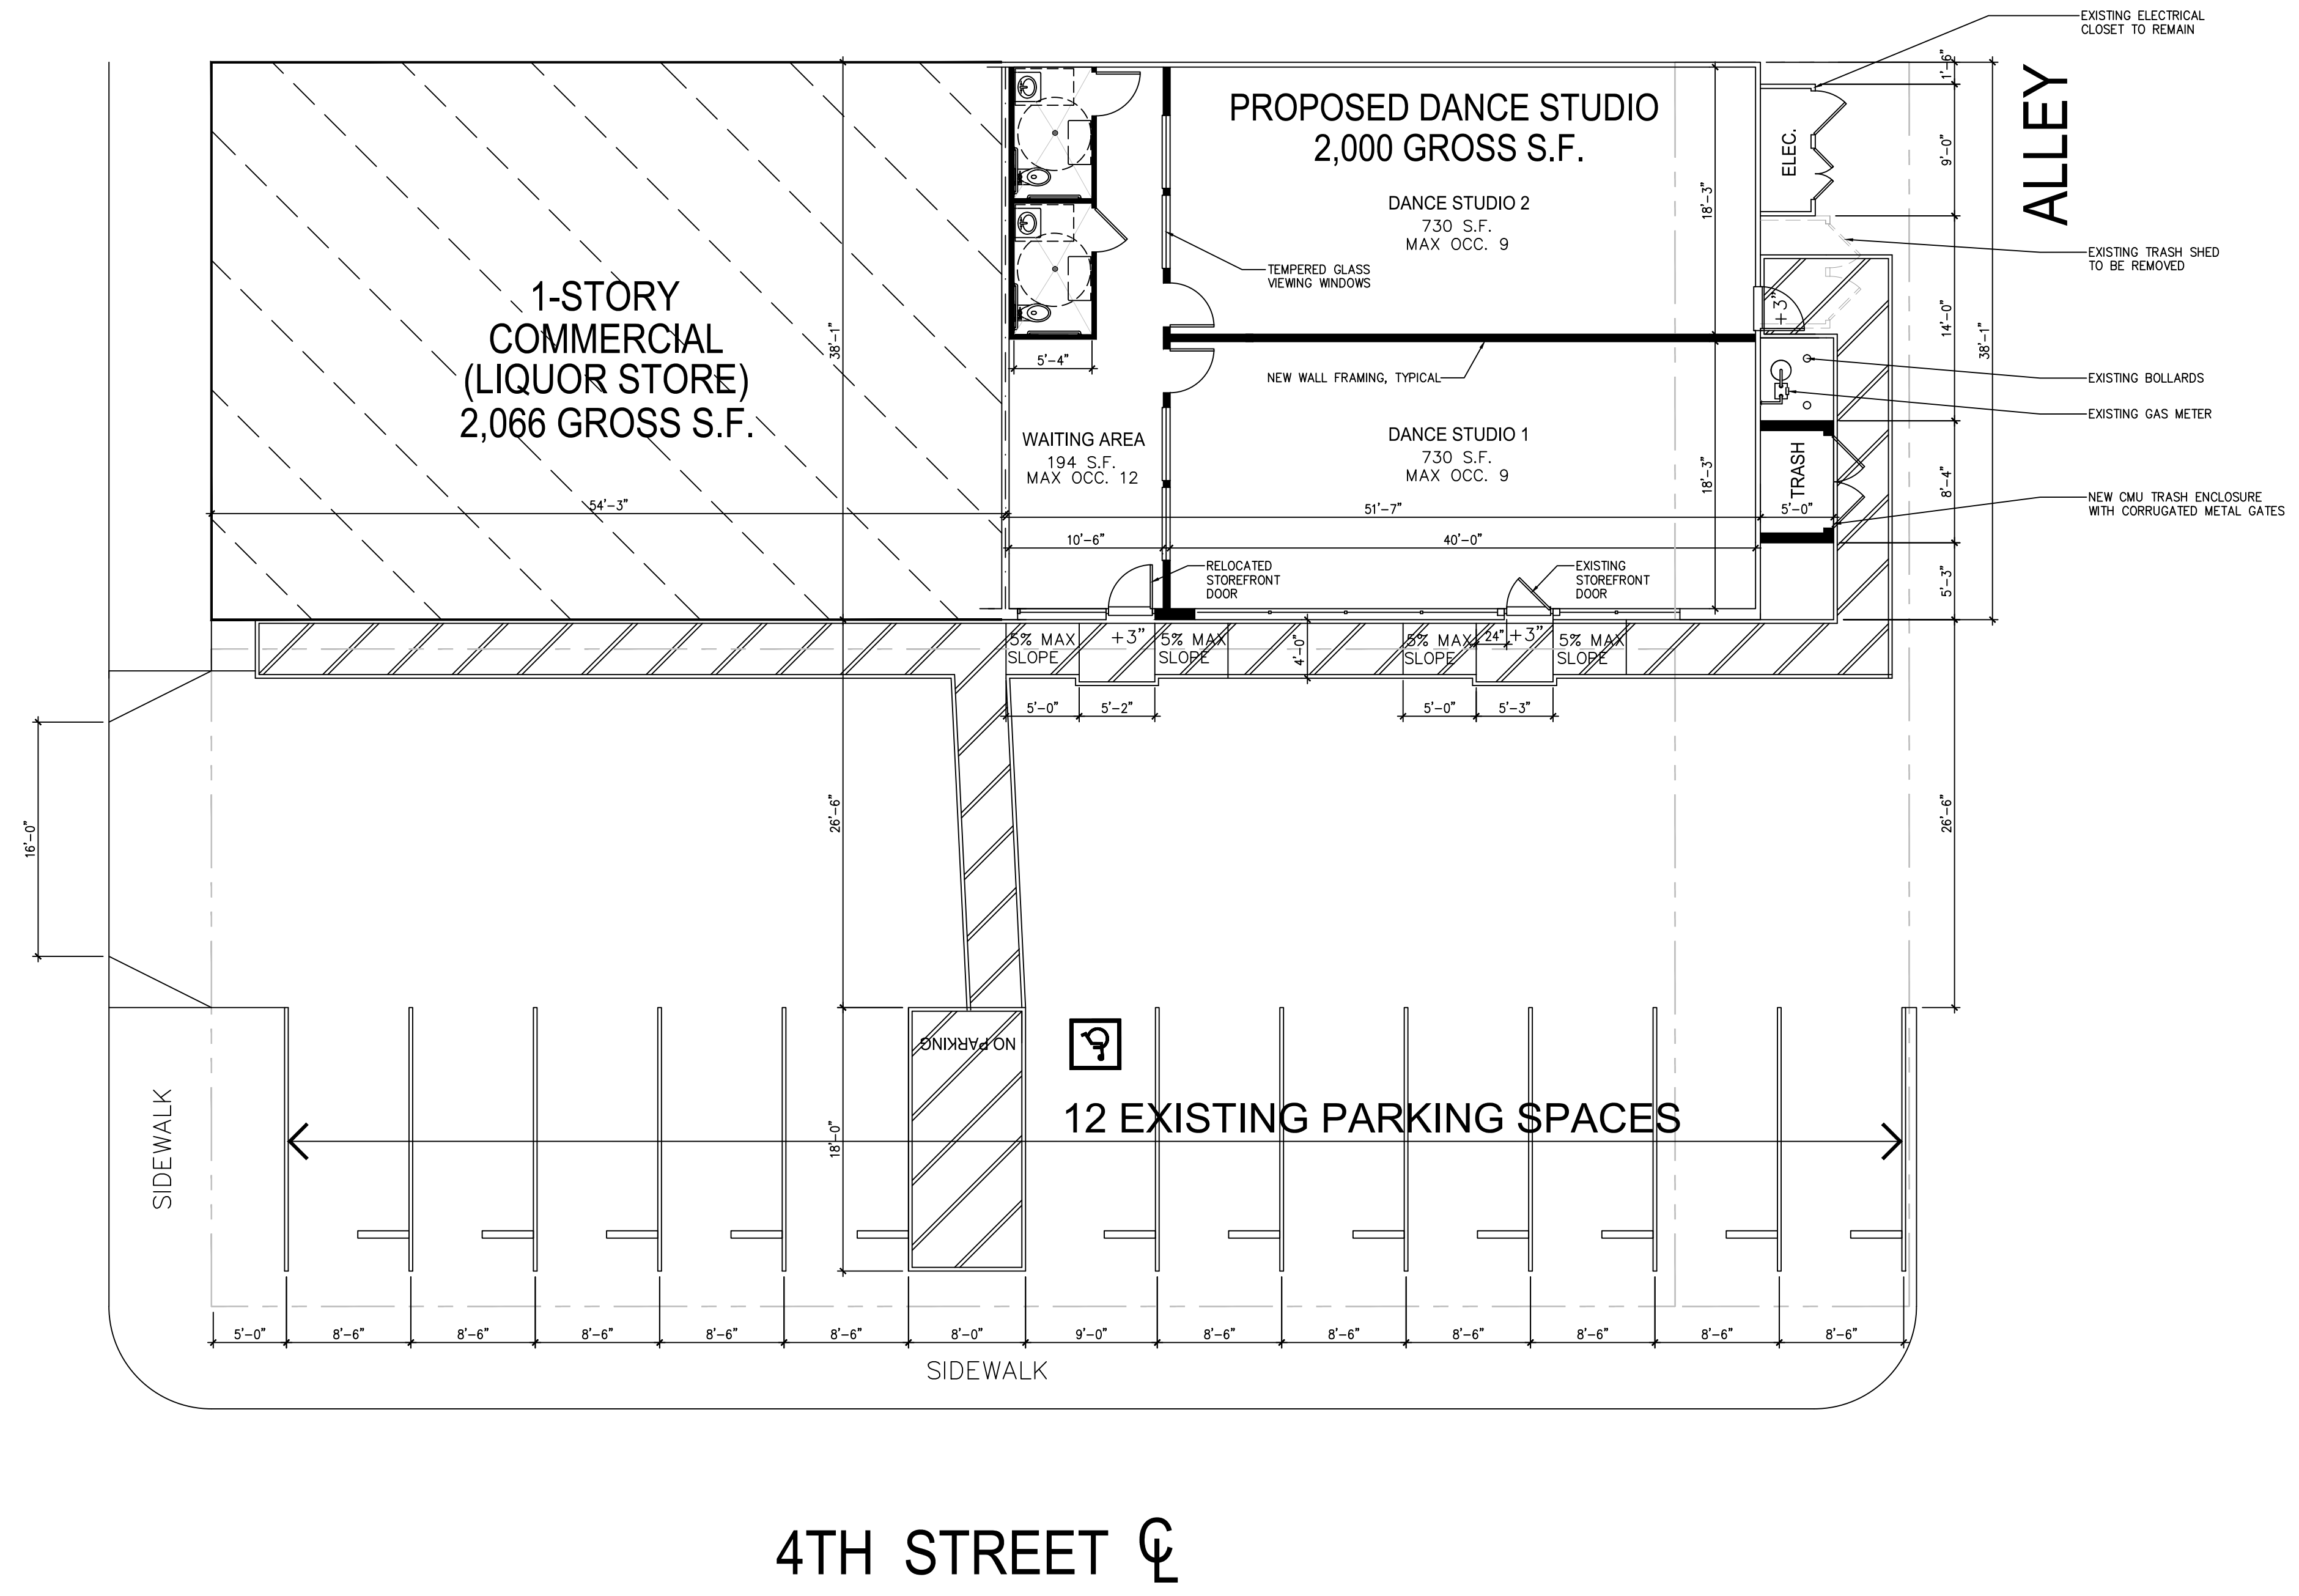


4TH STREET ☿



PROPOSED NEW FLOOR PLAN
2,000 GROSS S.F.

1

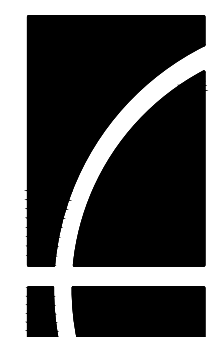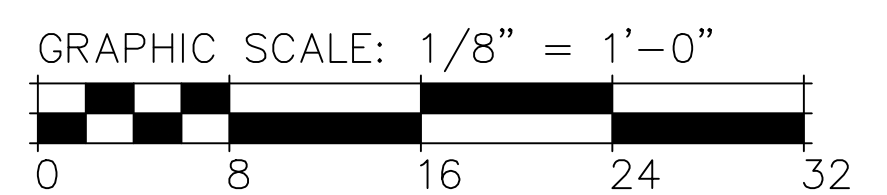

GILLILAND
ARCHITECTS, INC
811 N. CATALINA AVE., SUITE 3108,
REDONDO BEACH, CA. 90277
Phone (310) 465-4014
Email: info@gillilandarchitects.com

FOR: DAN AND LILIANA GALITZEN
7417 COASTAL VIEW DR., LOS ANGELES, CA 90045

PROPOSED DANCE STUDIO - GYM
402 PCH, HERMOSA BEACH, CA 90254

PROPOSED
FLOOR PLAN

A3

DATE: 09/26/2019




EXISTING FRONT ELEVATION - ADJACENT ③




EXISTING FRONT ELEVATION ②



EXISTING EAST-SIDE ELEVATION ①

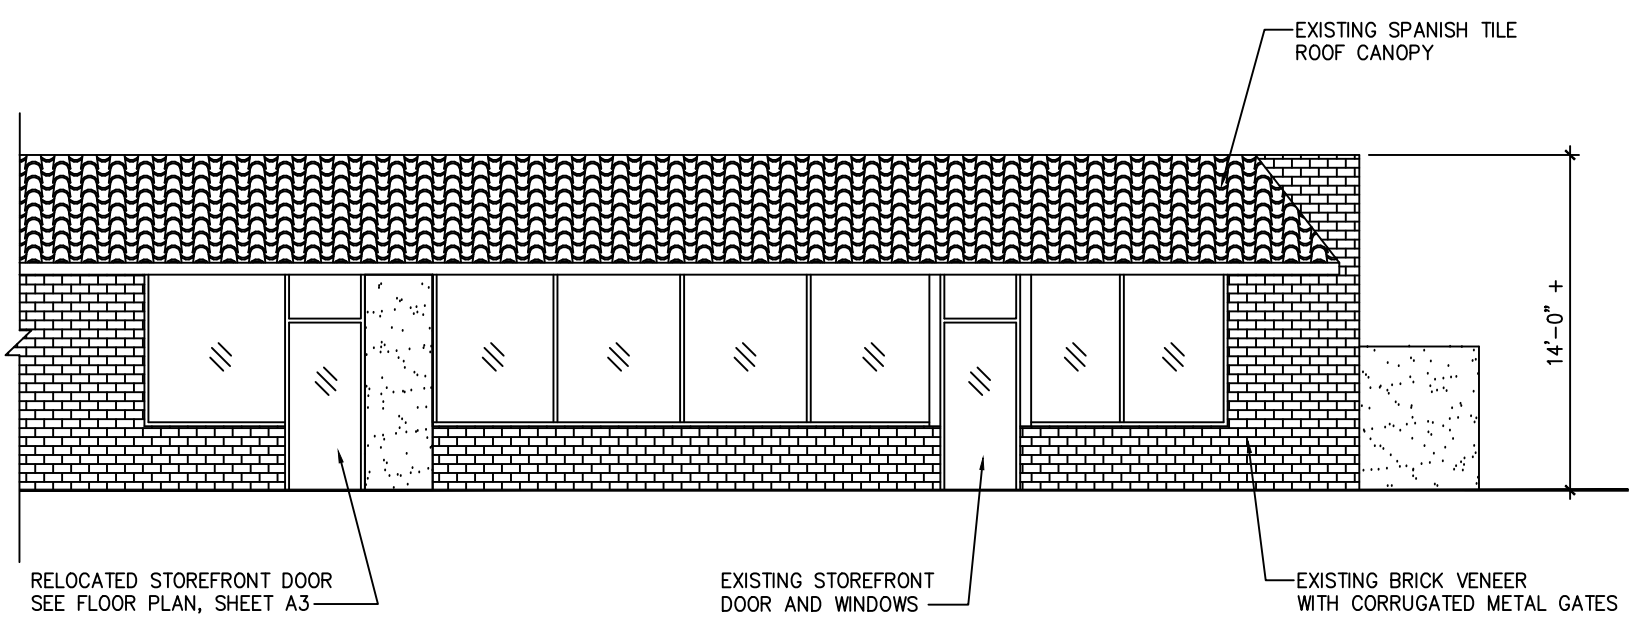

FRONT ELEVATION ⑤

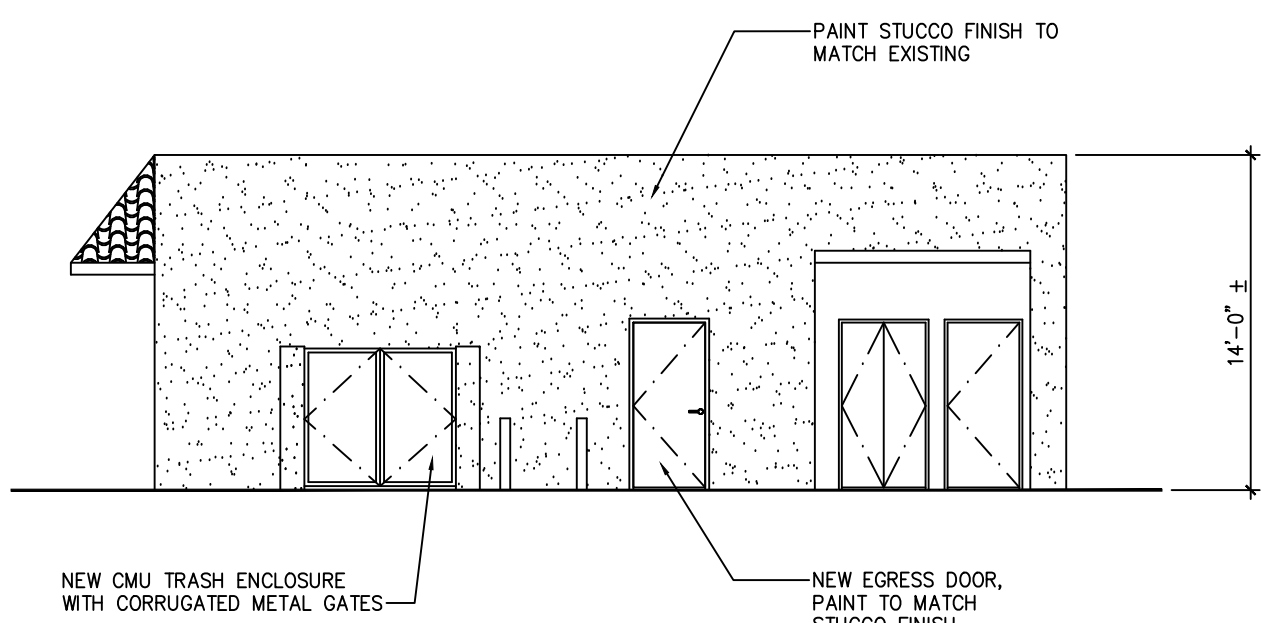

EAST-SIDE ELEVATION ④



LONGITUDINAL SECTION ⑥

