



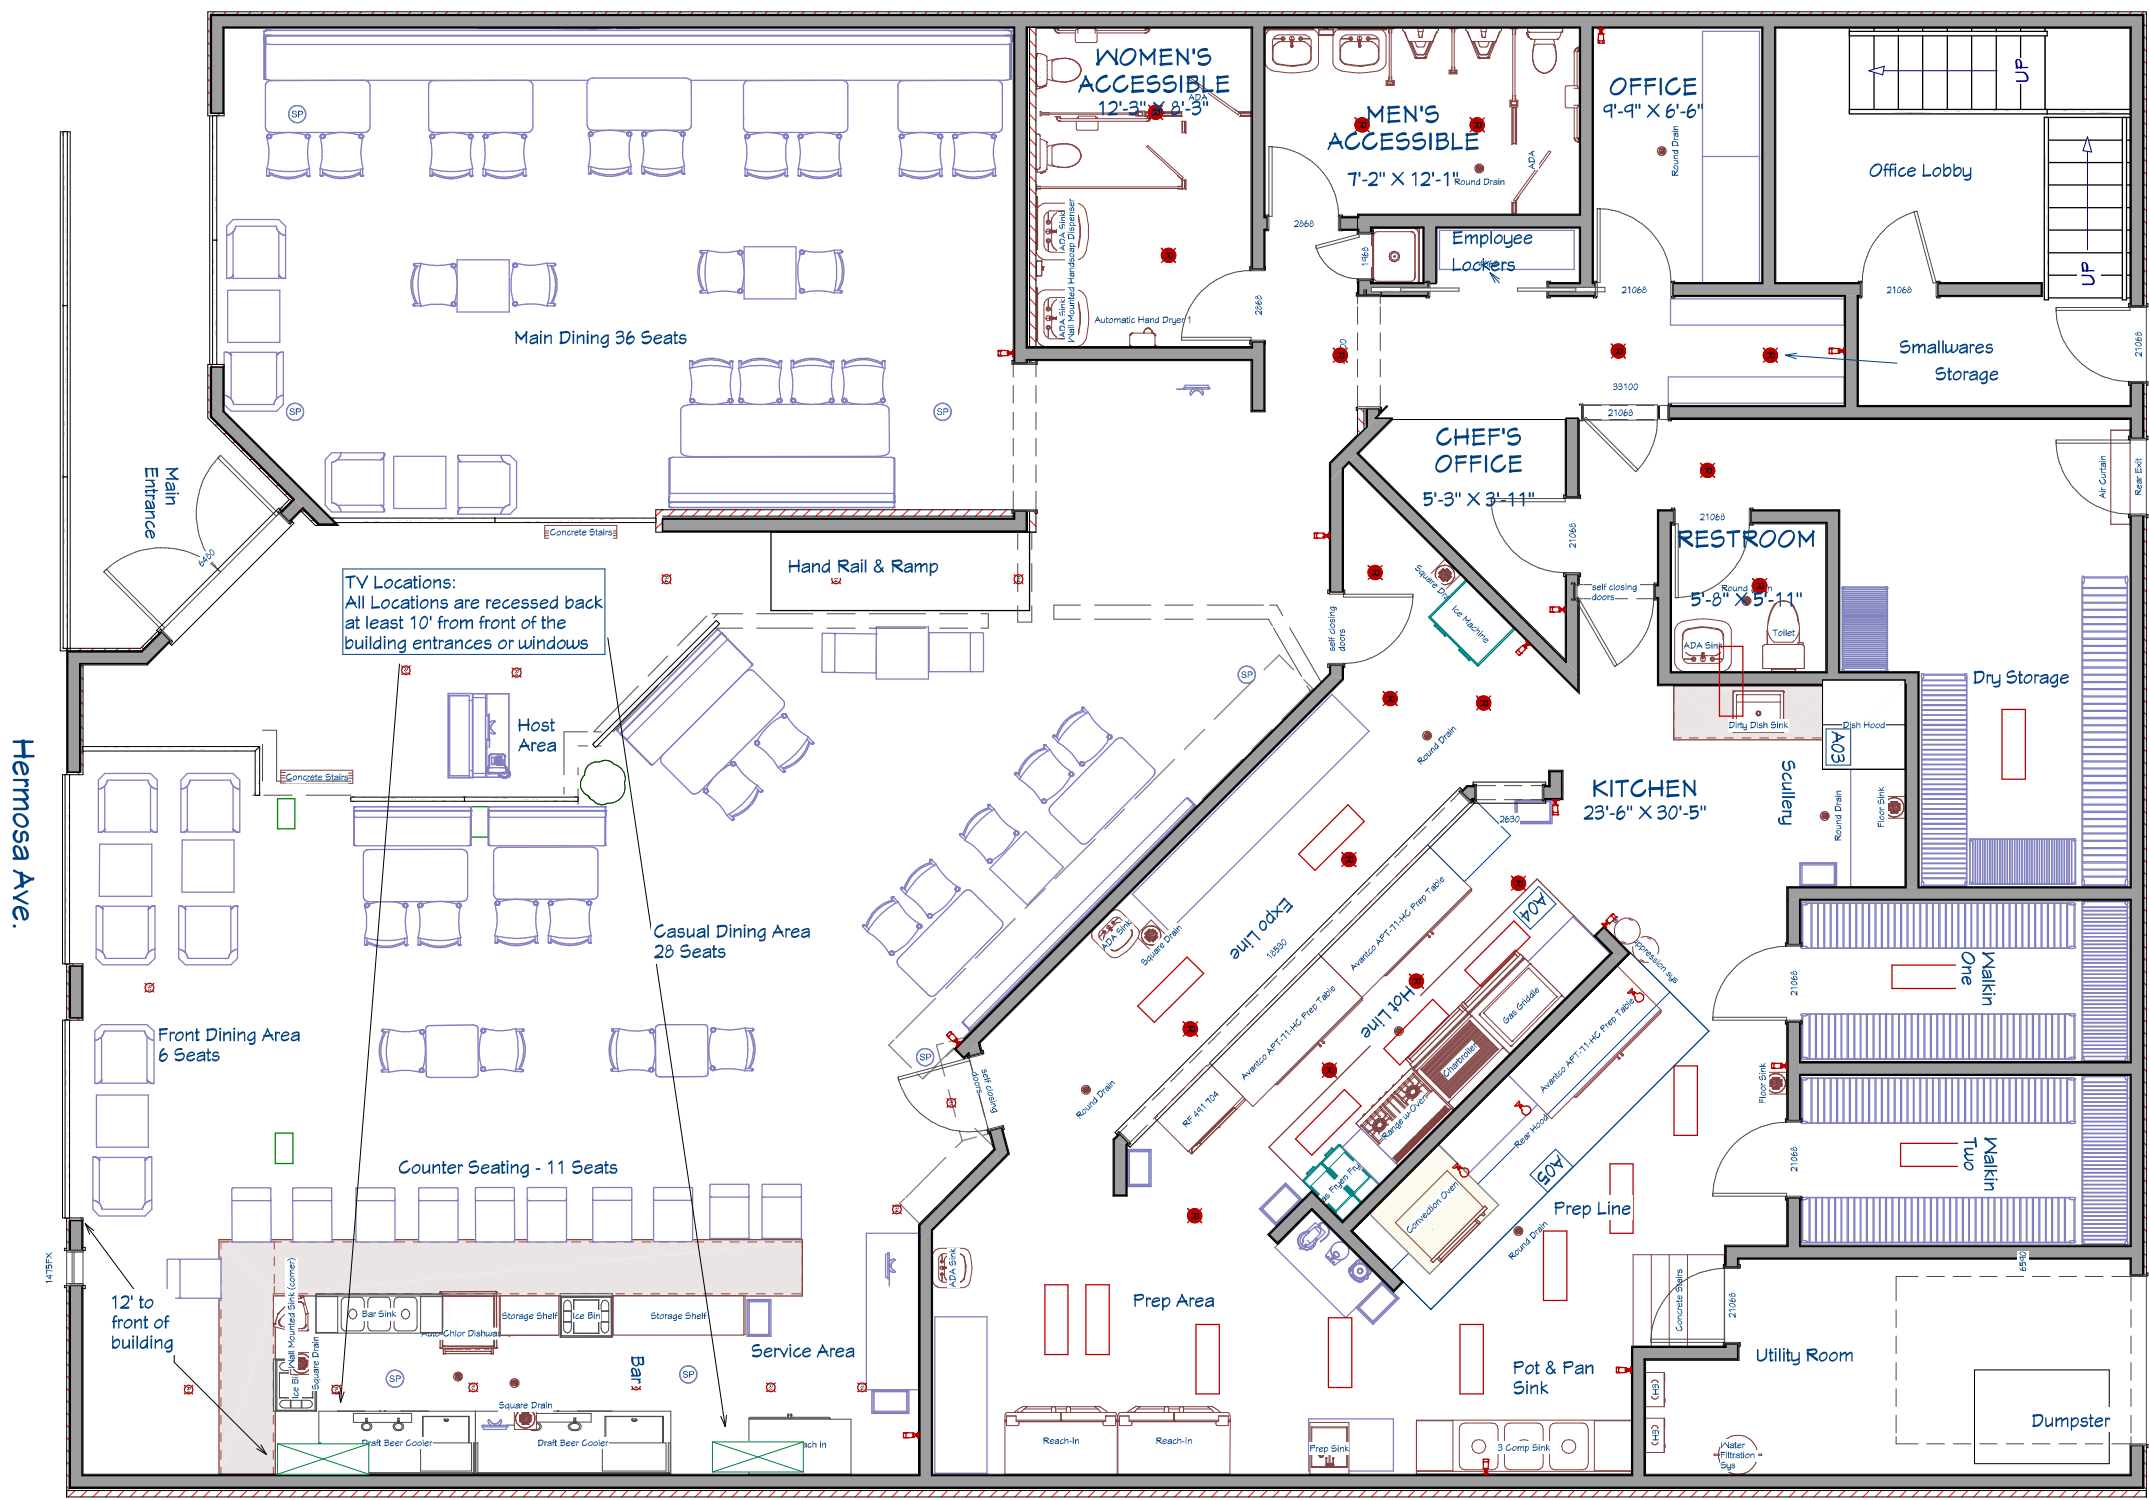

Seating:
Casual Seating Area = 28
Front Dining Area = 6
Main Dining Area = 36

"NO EXTERIOR WORK IS PROPOSED"

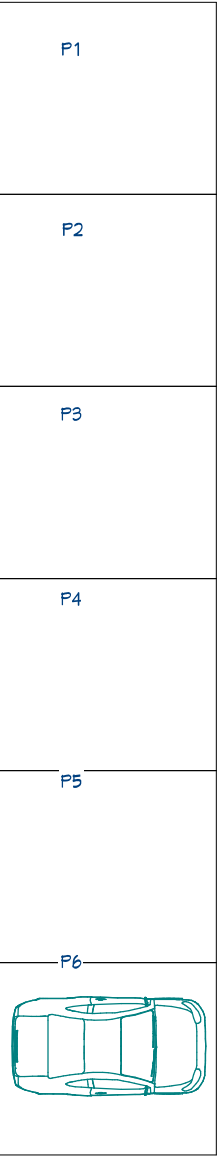

IN ALLEY ON PALM DRIVE
SIX PARKING SPOTS

NO.	DESCRIPTION	BY	DATE

The Stanton HB
844 Hermosa Ave
Hermosa Beach CA 90254

PROJECT PREPARED BY:
LA Hospitality Group
103 Pier Ave. B249
Hermosa Beach CA 90254

DRAWINGS PROVIDED BY:
LA Hospitality Group
103 Pier Ave. B249
Hermosa Beach CA 90254

DATE:

8/20/2020

SCALE:

SHEET:

A-1